

UNLESS OTHERWISE SPECIFIED:

DIMENSIONS ARE IN INCHES  
 TOLERANCES:  
 FRACTIONAL: ±1/16  
 ANGULAR: ±0.5°  
 ONE PLACE DECIMAL ±0.1  
 TWO PLACE DECIMAL ±0.01  
 THREE PLACE DECIMAL ±0.005

INTERPRET GEOMETRIC TOLERANCING PER:

MATERIAL:  
 FINISH:  
 DO NOT SCALE DRAWING

	NAME	DATE
DRAWN		8/8/2016
CHECKED		
ENG APPR.		
MFG APPR.		
Q.A.		
COMMENTS:		


**PROPRIETARY AND CONFIDENTIAL**  
 THE INFORMATION CONTAINED IN THIS DRAWING IS THE SOLE PROPERTY OF STAYING HOME CORPORATION. ANY REPRODUCTION IN PART OR AS A WHOLE WITHOUT THE WRITTEN PERMISSION OF STAYING HOME CORPORATION IS PROHIBITED.



TITLE:  
 EZ5 STRAIGHT-THRU INSIDE  
 SHC ENCLOSURE

SIZE B	DWG. NO. TYP - EZ5-A	REV A
-----------	-------------------------	----------

SCALE: 1:64 WEIGHT: SHEET 2 OF 4

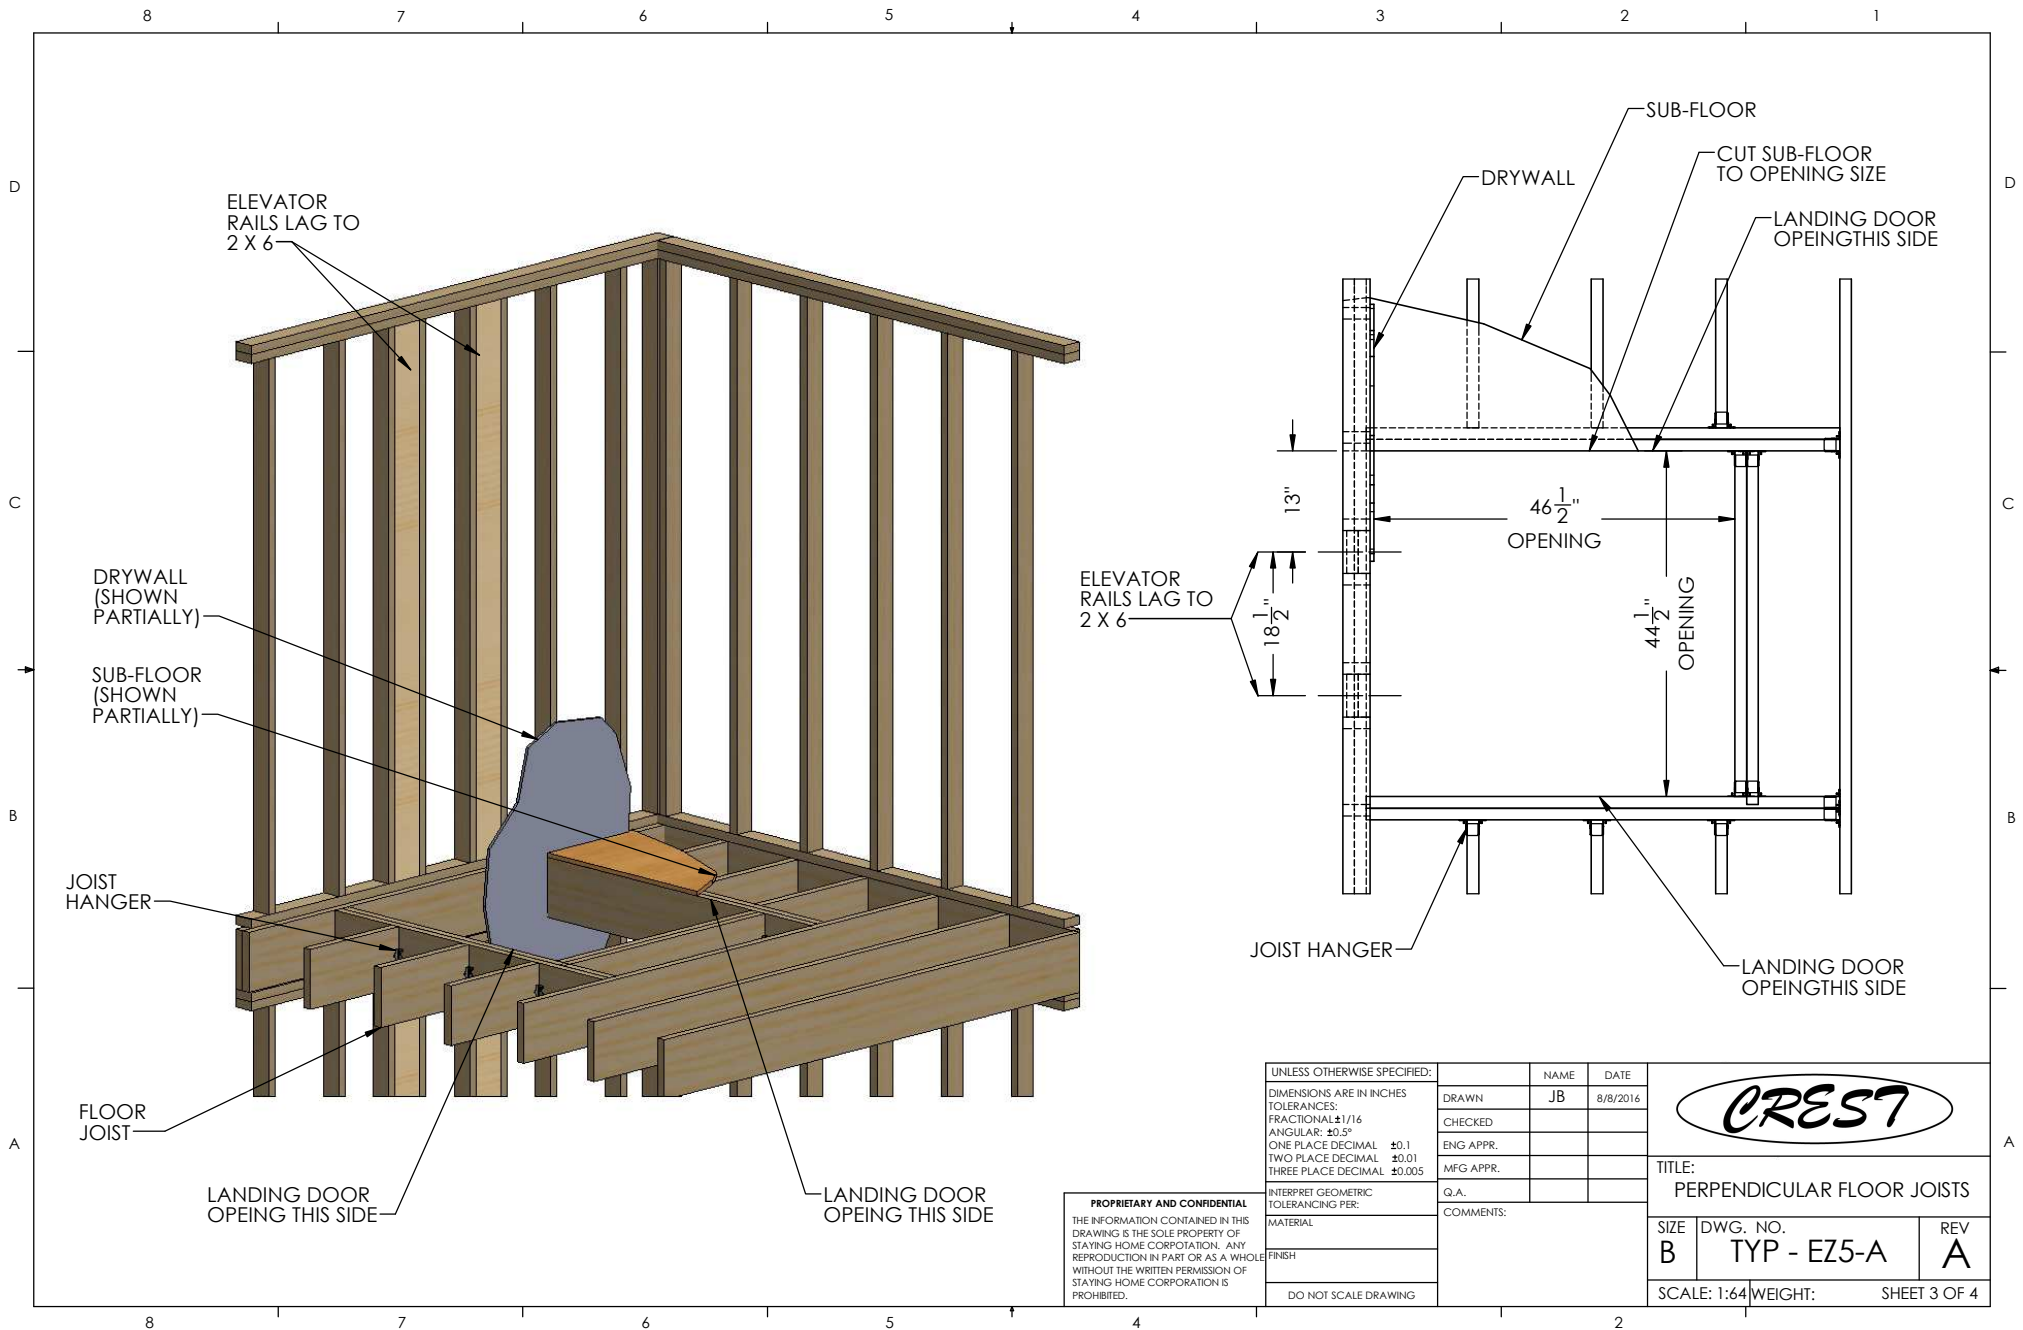

**PROPRIETARY AND CONFIDENTIAL**  
 THE INFORMATION CONTAINED IN THIS DRAWING IS THE SOLE PROPERTY OF STAYING HOME CORPORATION. ANY REPRODUCTION IN PART OR AS A WHOLE WITHOUT THE WRITTEN PERMISSION OF STAYING HOME CORPORATION IS PROHIBITED.


UNLESS OTHERWISE SPECIFIED:		NAME	DATE
DIMENSIONS ARE IN INCHES		JB	8/8/2016
TOLERANCES:			
FRACTIONAL: $\pm 1/16$			
ANGULAR: $\pm 0.5^\circ$			
ONE PLACE DECIMAL $\pm 0.1$			
TWO PLACE DECIMAL $\pm 0.01$			
THREE PLACE DECIMAL $\pm 0.005$			
INTERPRET GEOMETRIC TOLERANCING PER:			
MATERIAL			
FINISH			
DO NOT SCALE DRAWING			
COMMENTS:			



TITLE: PERPENDICULAR FLOOR JOISTS

SIZE B	DWG. NO. TYP - EZ5-A	REV A
-----------	-------------------------	----------

SCALE: 1:64 WEIGHT: SHEET 3 OF 4

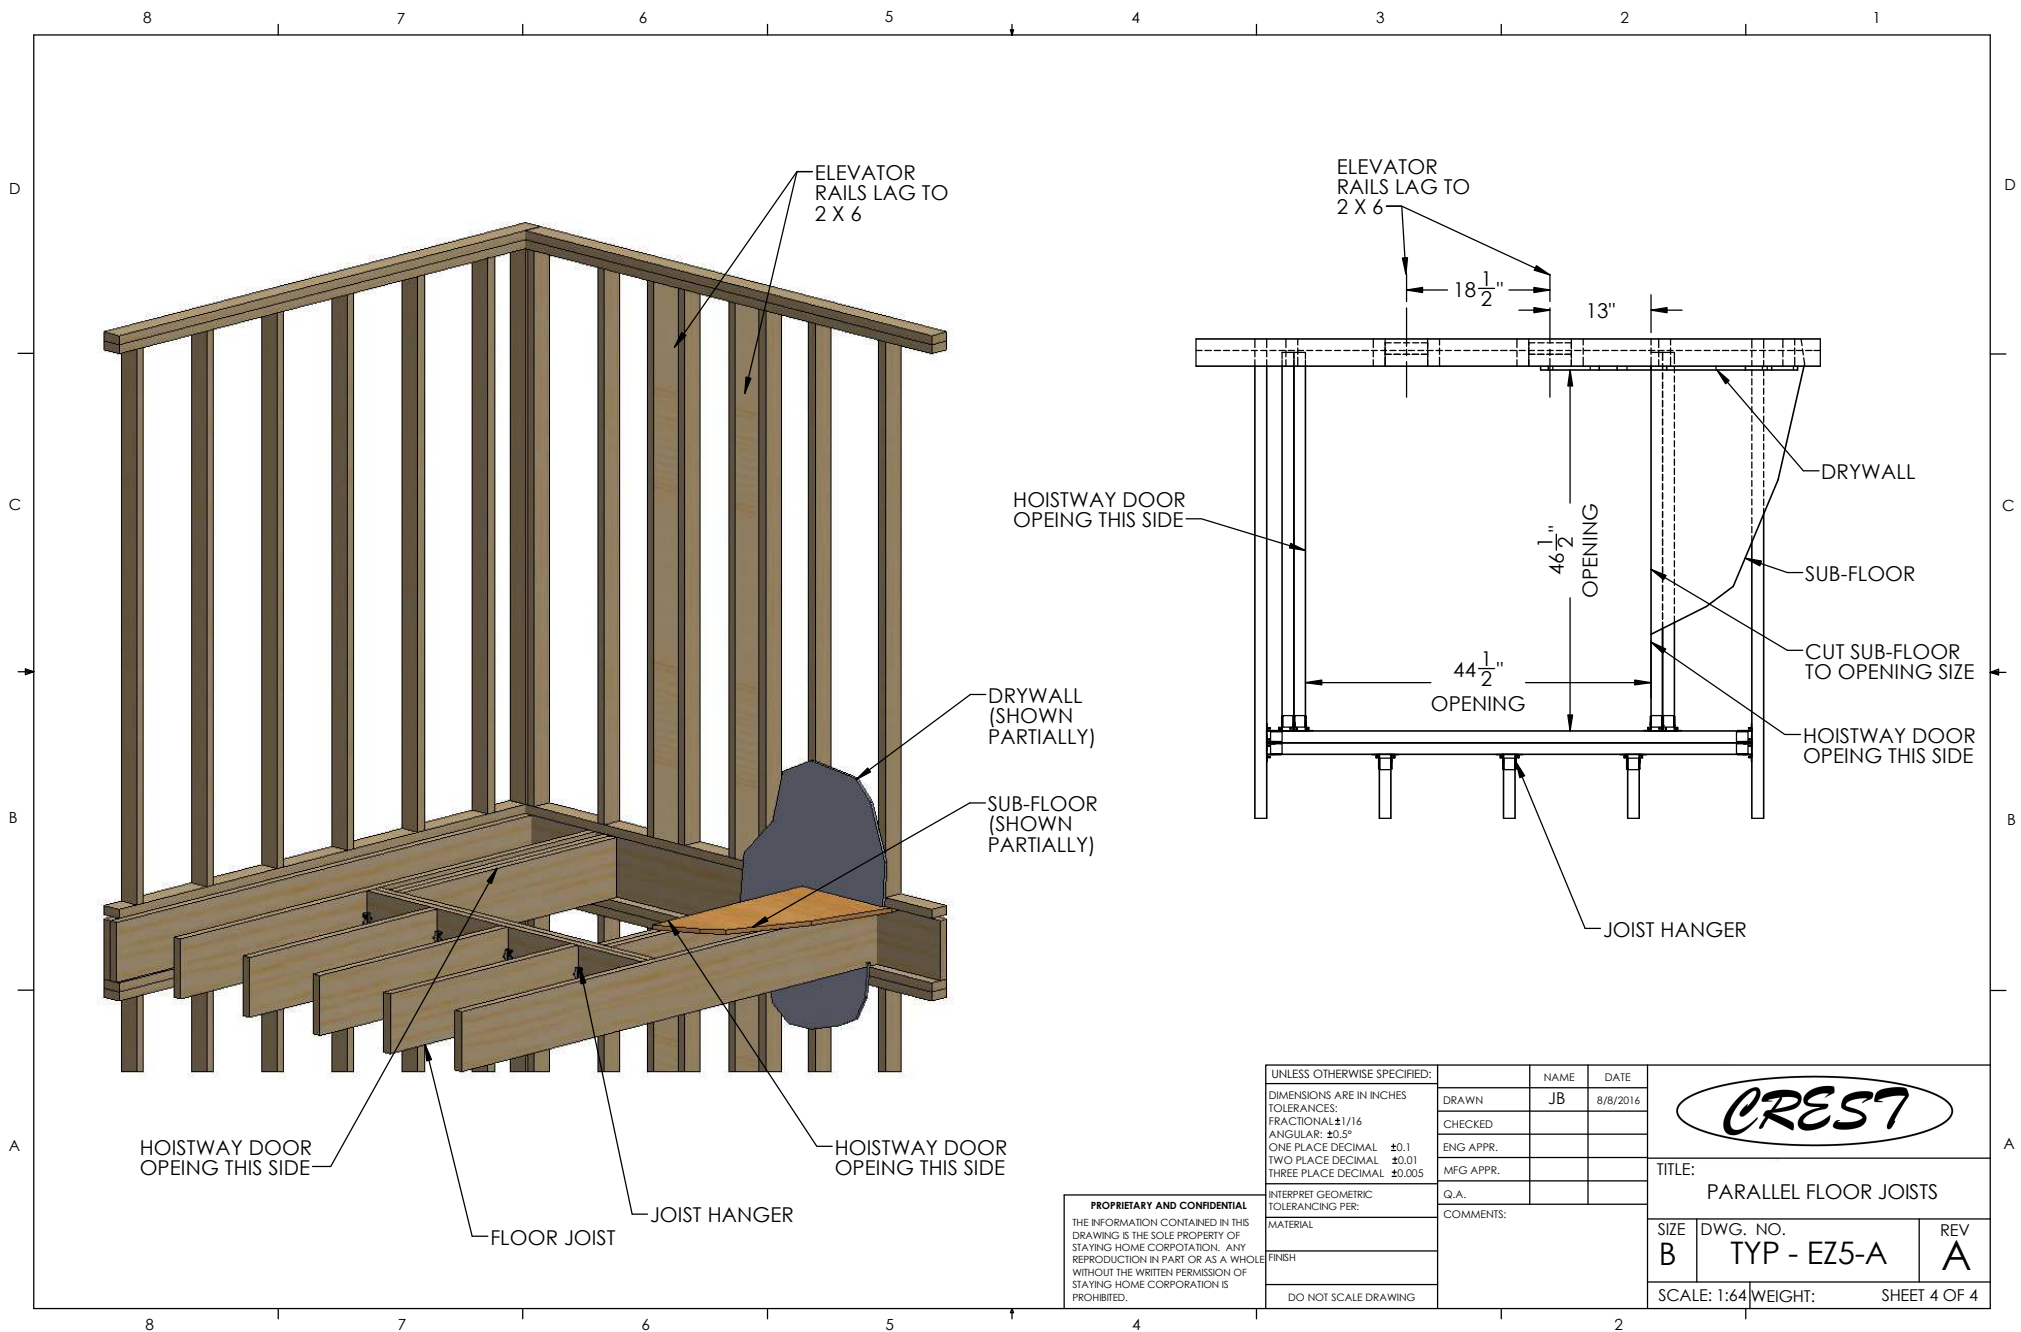

HOISTWAY DOOR  
OPEING THIS SIDE

FLOOR JOIST

JOIST HANGER

HOISTWAY DOOR  
OPEING THIS SIDE

DRYWALL  
(SHOWN  
PARTIALLY)

SUB-FLOOR  
(SHOWN  
PARTIALLY)

HOISTWAY DOOR  
OPEING THIS SIDE

ELEVATOR  
RAILS LAG TO  
2 X 6

18 1/2"

13"

46 1/2"  
OPENING

44 1/2"  
OPENING

JOIST HANGER

DRYWALL

SUB-FLOOR

CUT SUB-FLOOR  
TO OPENING SIZE

HOISTWAY DOOR  
OPEING THIS SIDE

UNLESS OTHERWISE SPECIFIED:

DIMENSIONS ARE IN INCHES  
TOLERANCES:  
FRACTIONAL: ±1/16  
ANGULAR: ±0.5°  
ONE PLACE DECIMAL ±0.1  
TWO PLACE DECIMAL ±0.01  
THREE PLACE DECIMAL ±0.005

INTERPRET GEOMETRIC  
TOLERANCING PER:

MATERIAL

FINISH

DO NOT SCALE DRAWING

NAME

DATE

DRAWN

CHECKED

ENG APPR.

MFG APPR.

Q.A.

COMMENTS:

JB

8/8/2016



TITLE:  
PARALLEL FLOOR JOISTS

SIZE  
B

DWG. NO.  
TYP - EZ5-A

REV  
A

SCALE: 1:64

WEIGHT:

SHEET 4 OF 4

**PROPRIETARY AND CONFIDENTIAL**  
THE INFORMATION CONTAINED IN THIS  
DRAWING IS THE SOLE PROPERTY OF  
STAYING HOME CORPORATION. ANY  
REPRODUCTION IN PART OR AS A WHOLE  
WITHOUT THE WRITTEN PERMISSION OF  
STAYING HOME CORPORATION IS  
PROHIBITED.